





## PROPOSED 47th YEAR CDBG PROJECT



Drawing: O:\PROJECTS\CDBG\0000\CAD\CROWLEY BASE-NEW.dwg at Jan 14, 2021 - 11:45am by calagart  
Layout: CDBG 47th Xref:

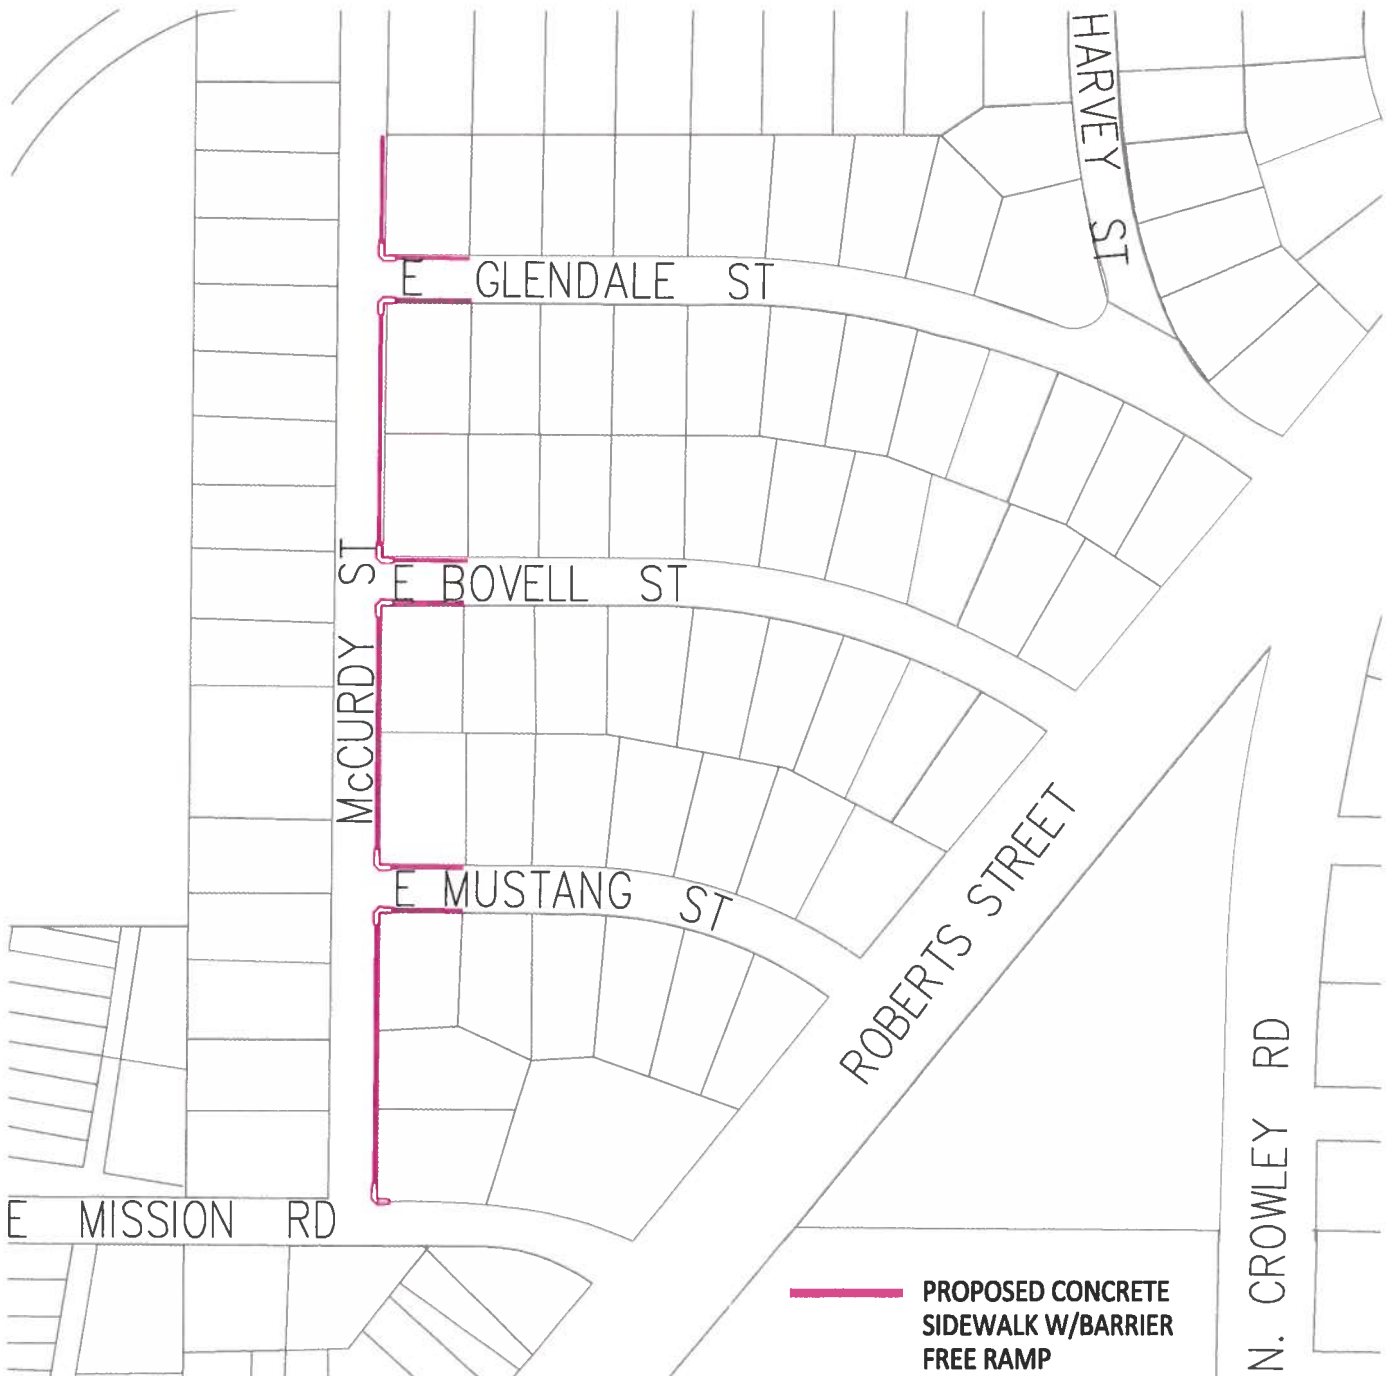

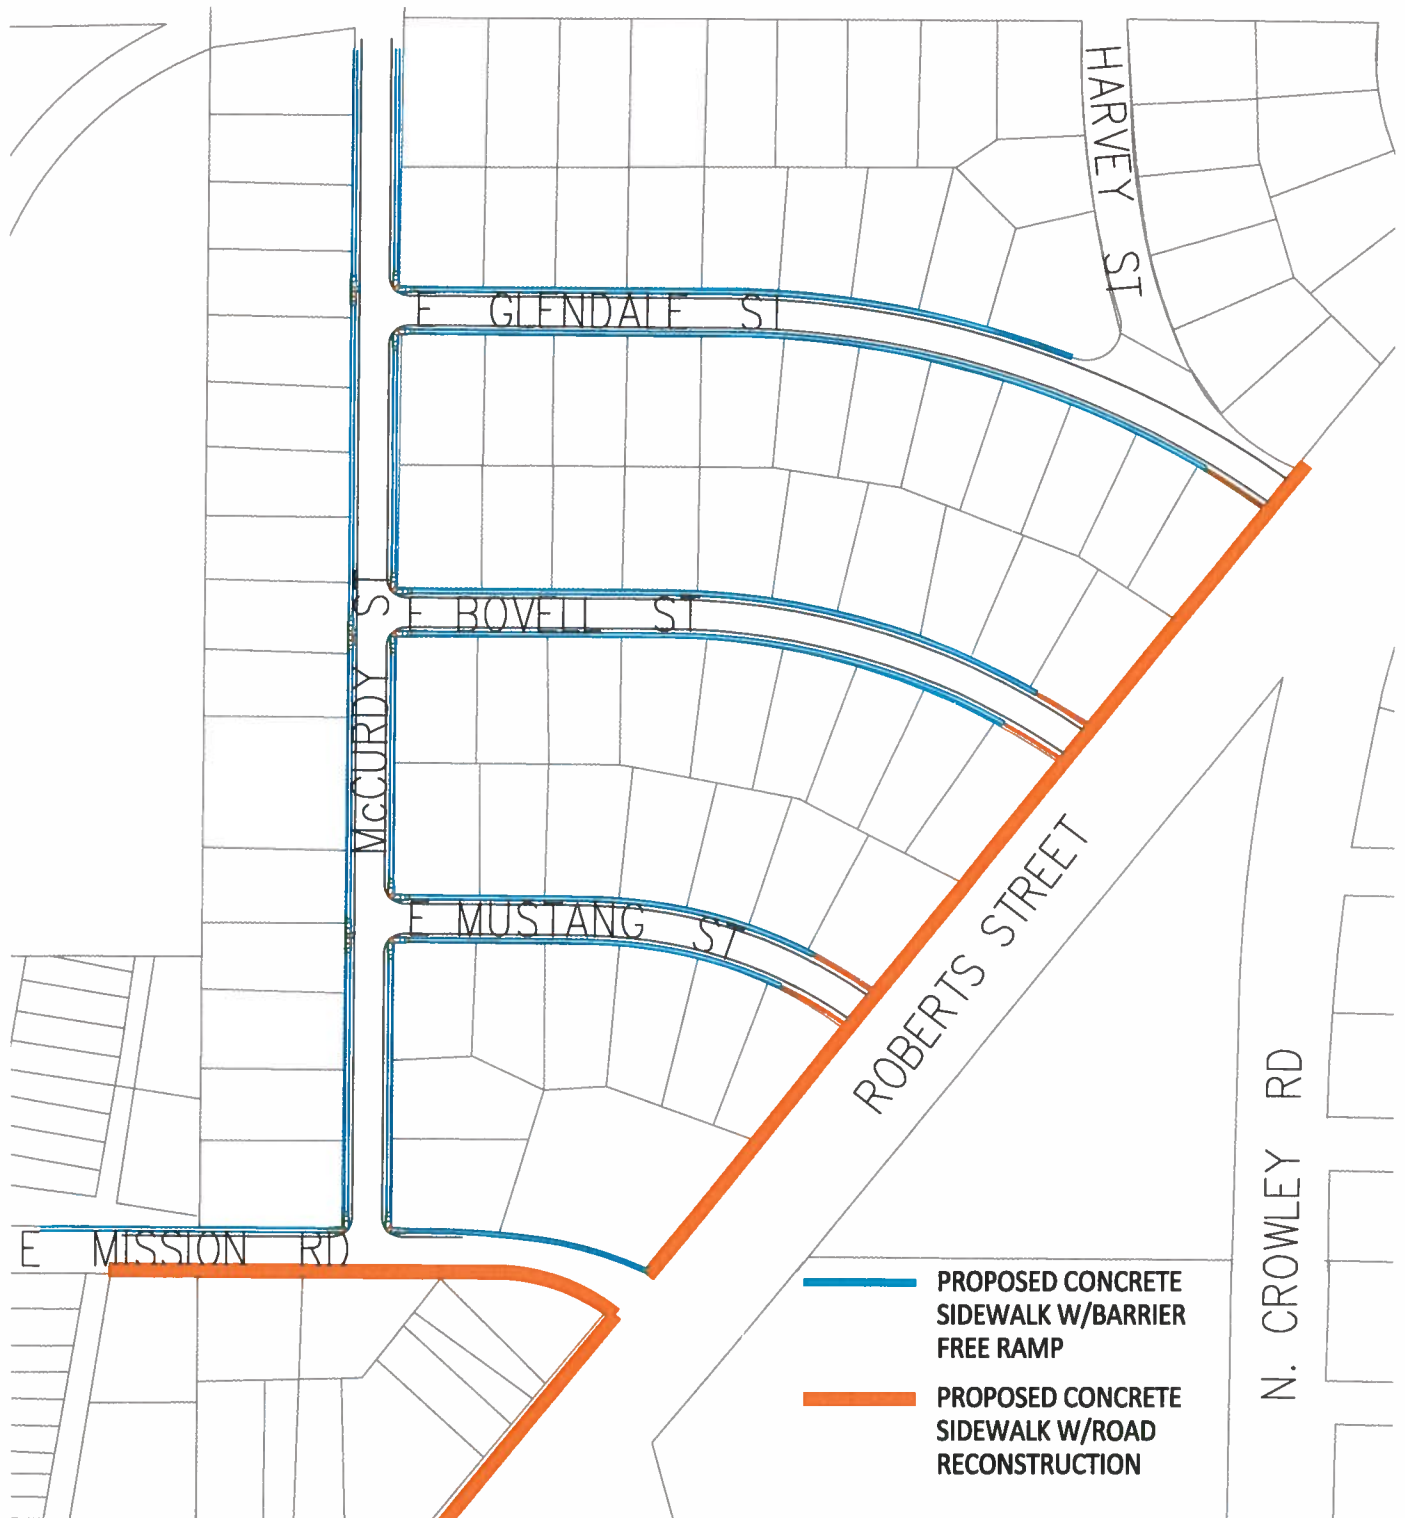

Drawings: U:\PROJECTS\01000000\000\000\CROWLEY BASE-NEW.dwg at Jan 14, 2021-11:49am by ctsugor1  
Layout: McCURDY PLAN Xref: